


SKICA IZMJERE  
Mjerilo 1:1000

PRAHIVAC

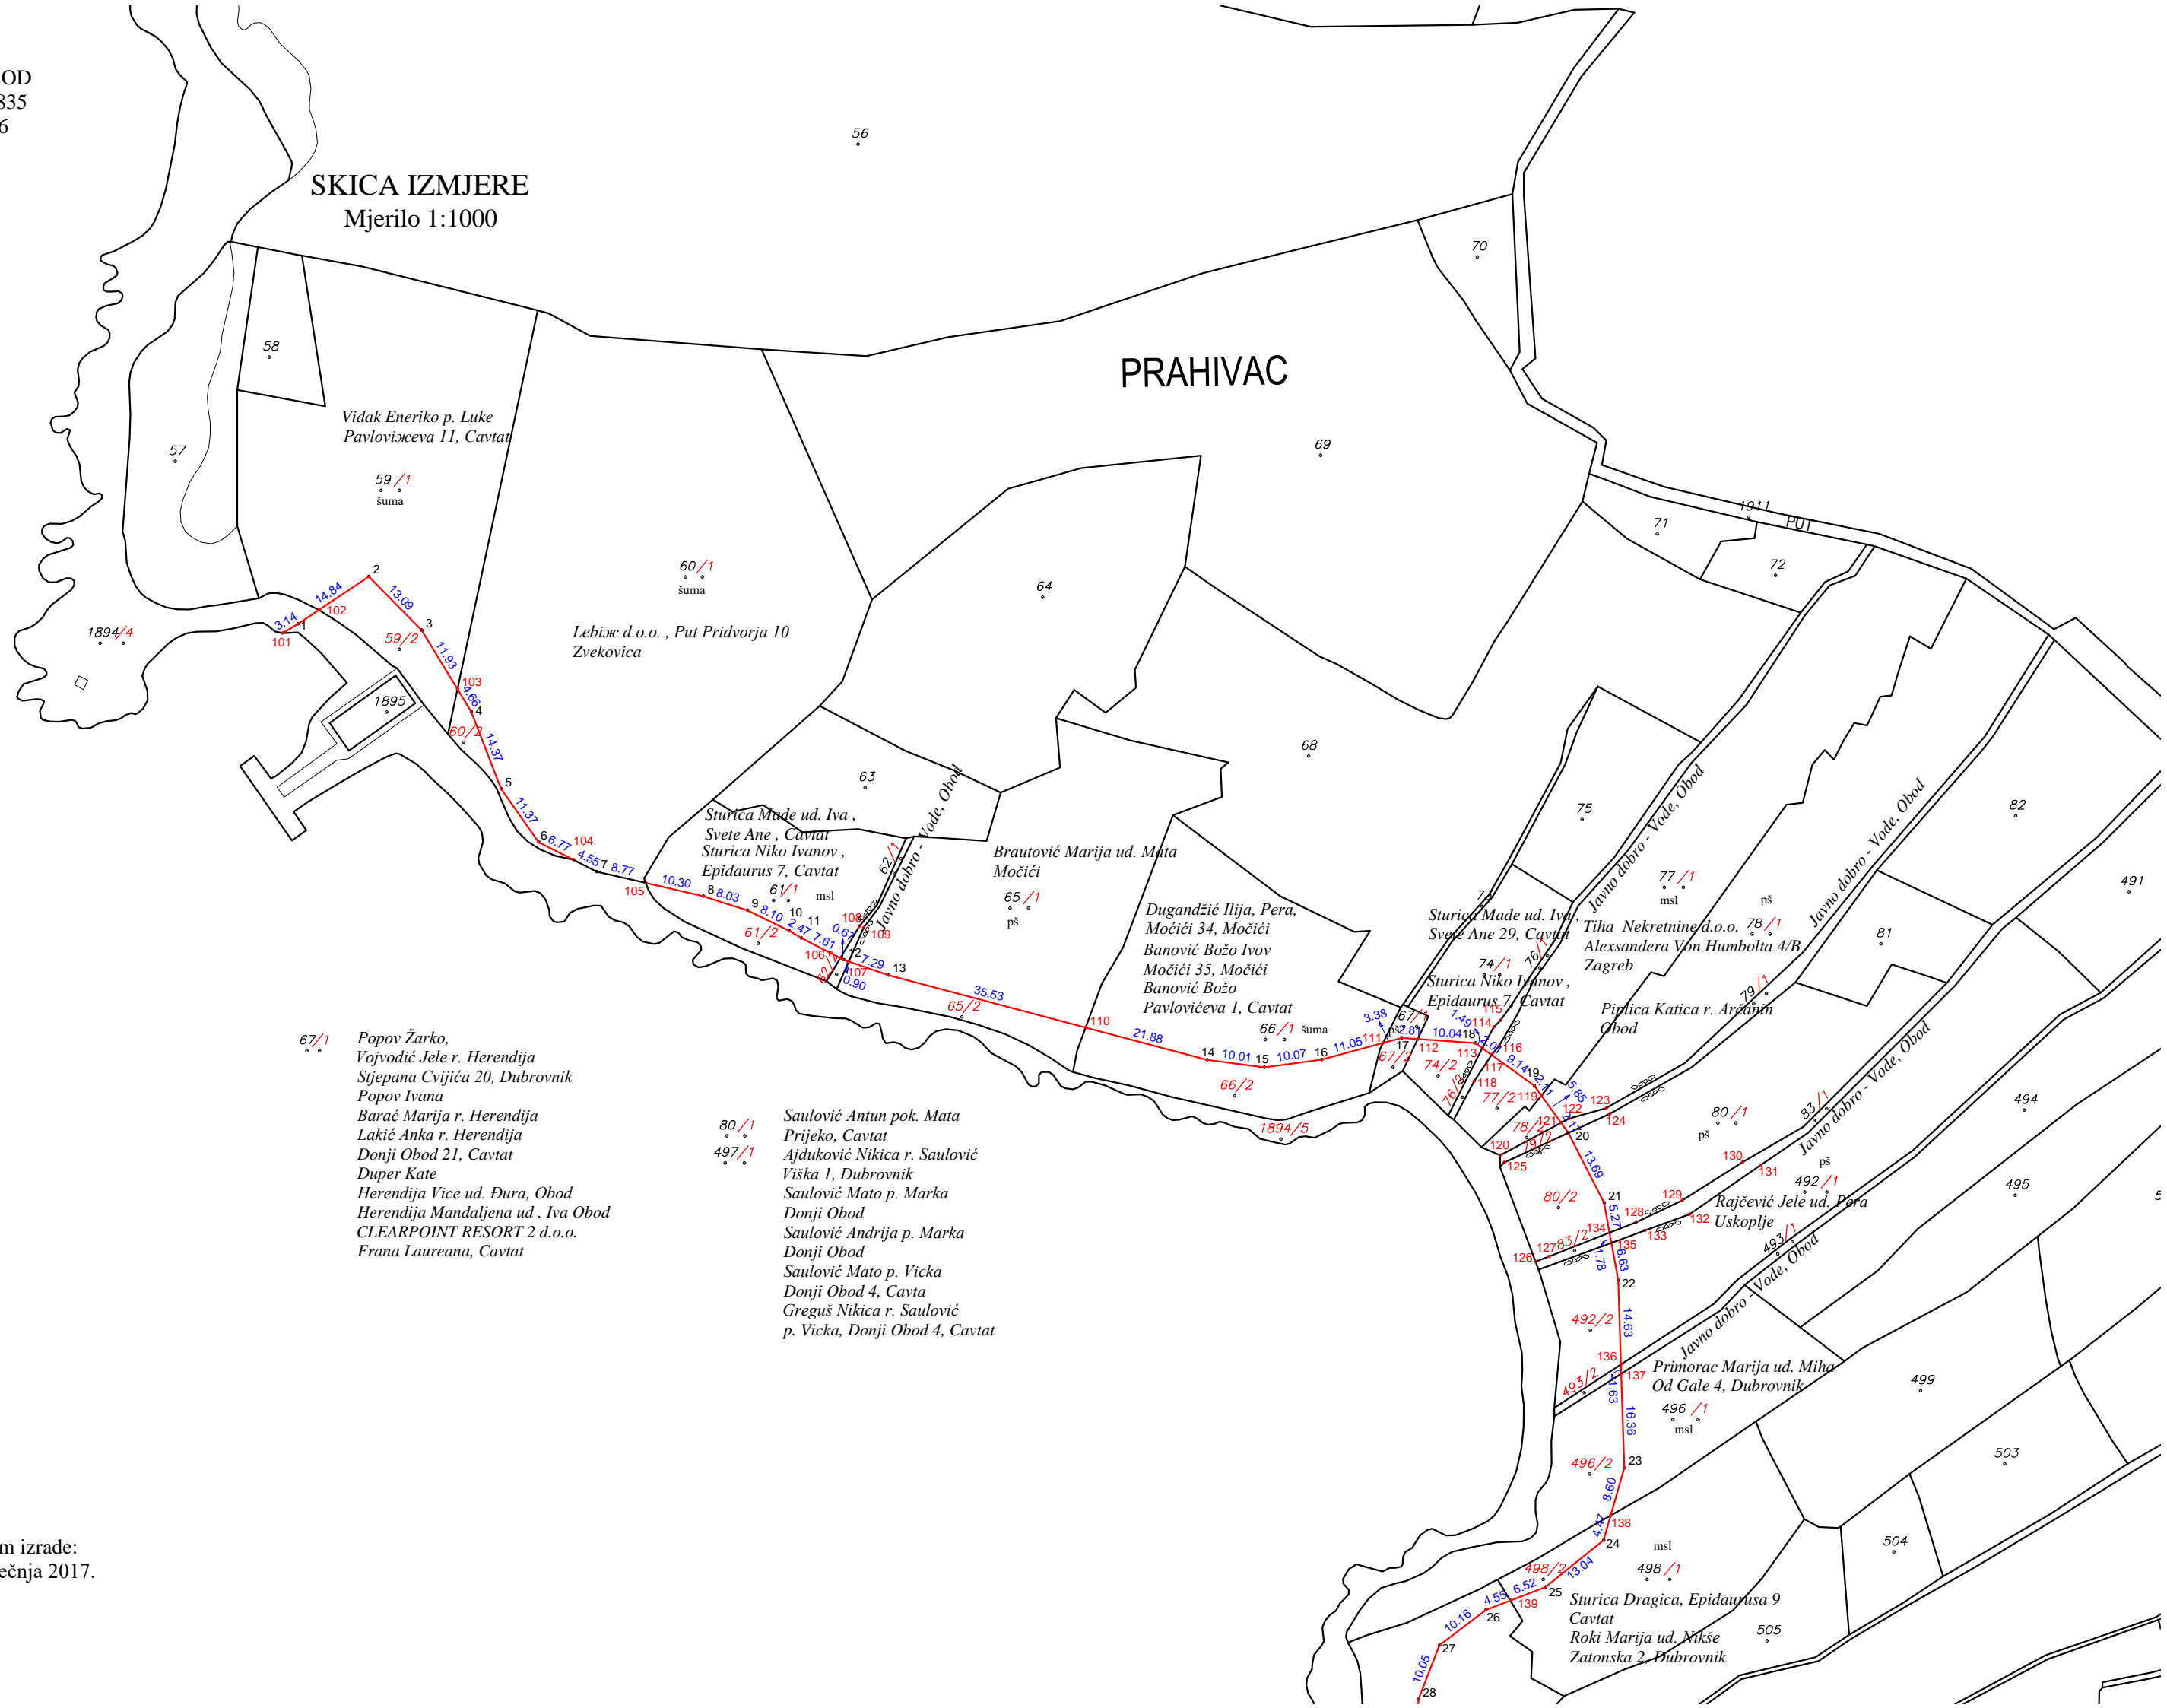

67/1 Popov Žarko,  
Vojvodić Jele r. Herendija  
Stjepana Cvijića 20, Dubrovnik  
Popov Ivana  
Barać Marija r. Herendija  
Lakić Anka r. Herendija  
Donji Obod 21, Cavtat  
Duper Kate  
Herendija Vice ud. Đura, Obod  
Herendija Mandaljena ud. Iva Obod  
CLEARPOINT RESORT 2 d.o.o.  
Frana Laureana, Cavtat

80/1 Saulović Antun pok. Mata  
Prijeko, Cavtat  
497/1 Ajduković Nikica r. Saulović  
Viška 1, Dubrovnik  
Saulović Mato p. Marka  
Donji Obod  
Saulović Andrija p. Marka  
Donji Obod  
Saulović Mato p. Vicka  
Donji Obod 4, Cavta  
Greguš Nikica r. Saulović  
Donji Obod 4, Cavtat